


TITLE COPYRIGHT AND RIGHT TO USE THIS DOCUMENT RESERVED BY  
 bba architecture  
 THIS DRAWING HAS BEEN PRODUCED FOR PLANNING PURPOSES ONLY  
 AND SHALL BE USED FOR NO OTHER PURPOSE

DO NOT SCALE OFF THIS DRAWING. ALL DIMENSIONS TO BE VERIFIED ON SITE  
 BY MAIN CONTRACTOR BEFORE THE COMMENCEMENT OF ANY SHOP  
 DRAWINGS OR WORK WHATSOEVER.  
 REPORT ALL DISCREPANCIES TO ARCHITECT IMMEDIATELY.  
 THIS DRAWING IS TO BE READ WITH ALL RELATED ARCHITECTS AND ENGINEERS  
 DRAWINGS AND OTHER RELEVANT INFORMATION

SPECIFICATION :

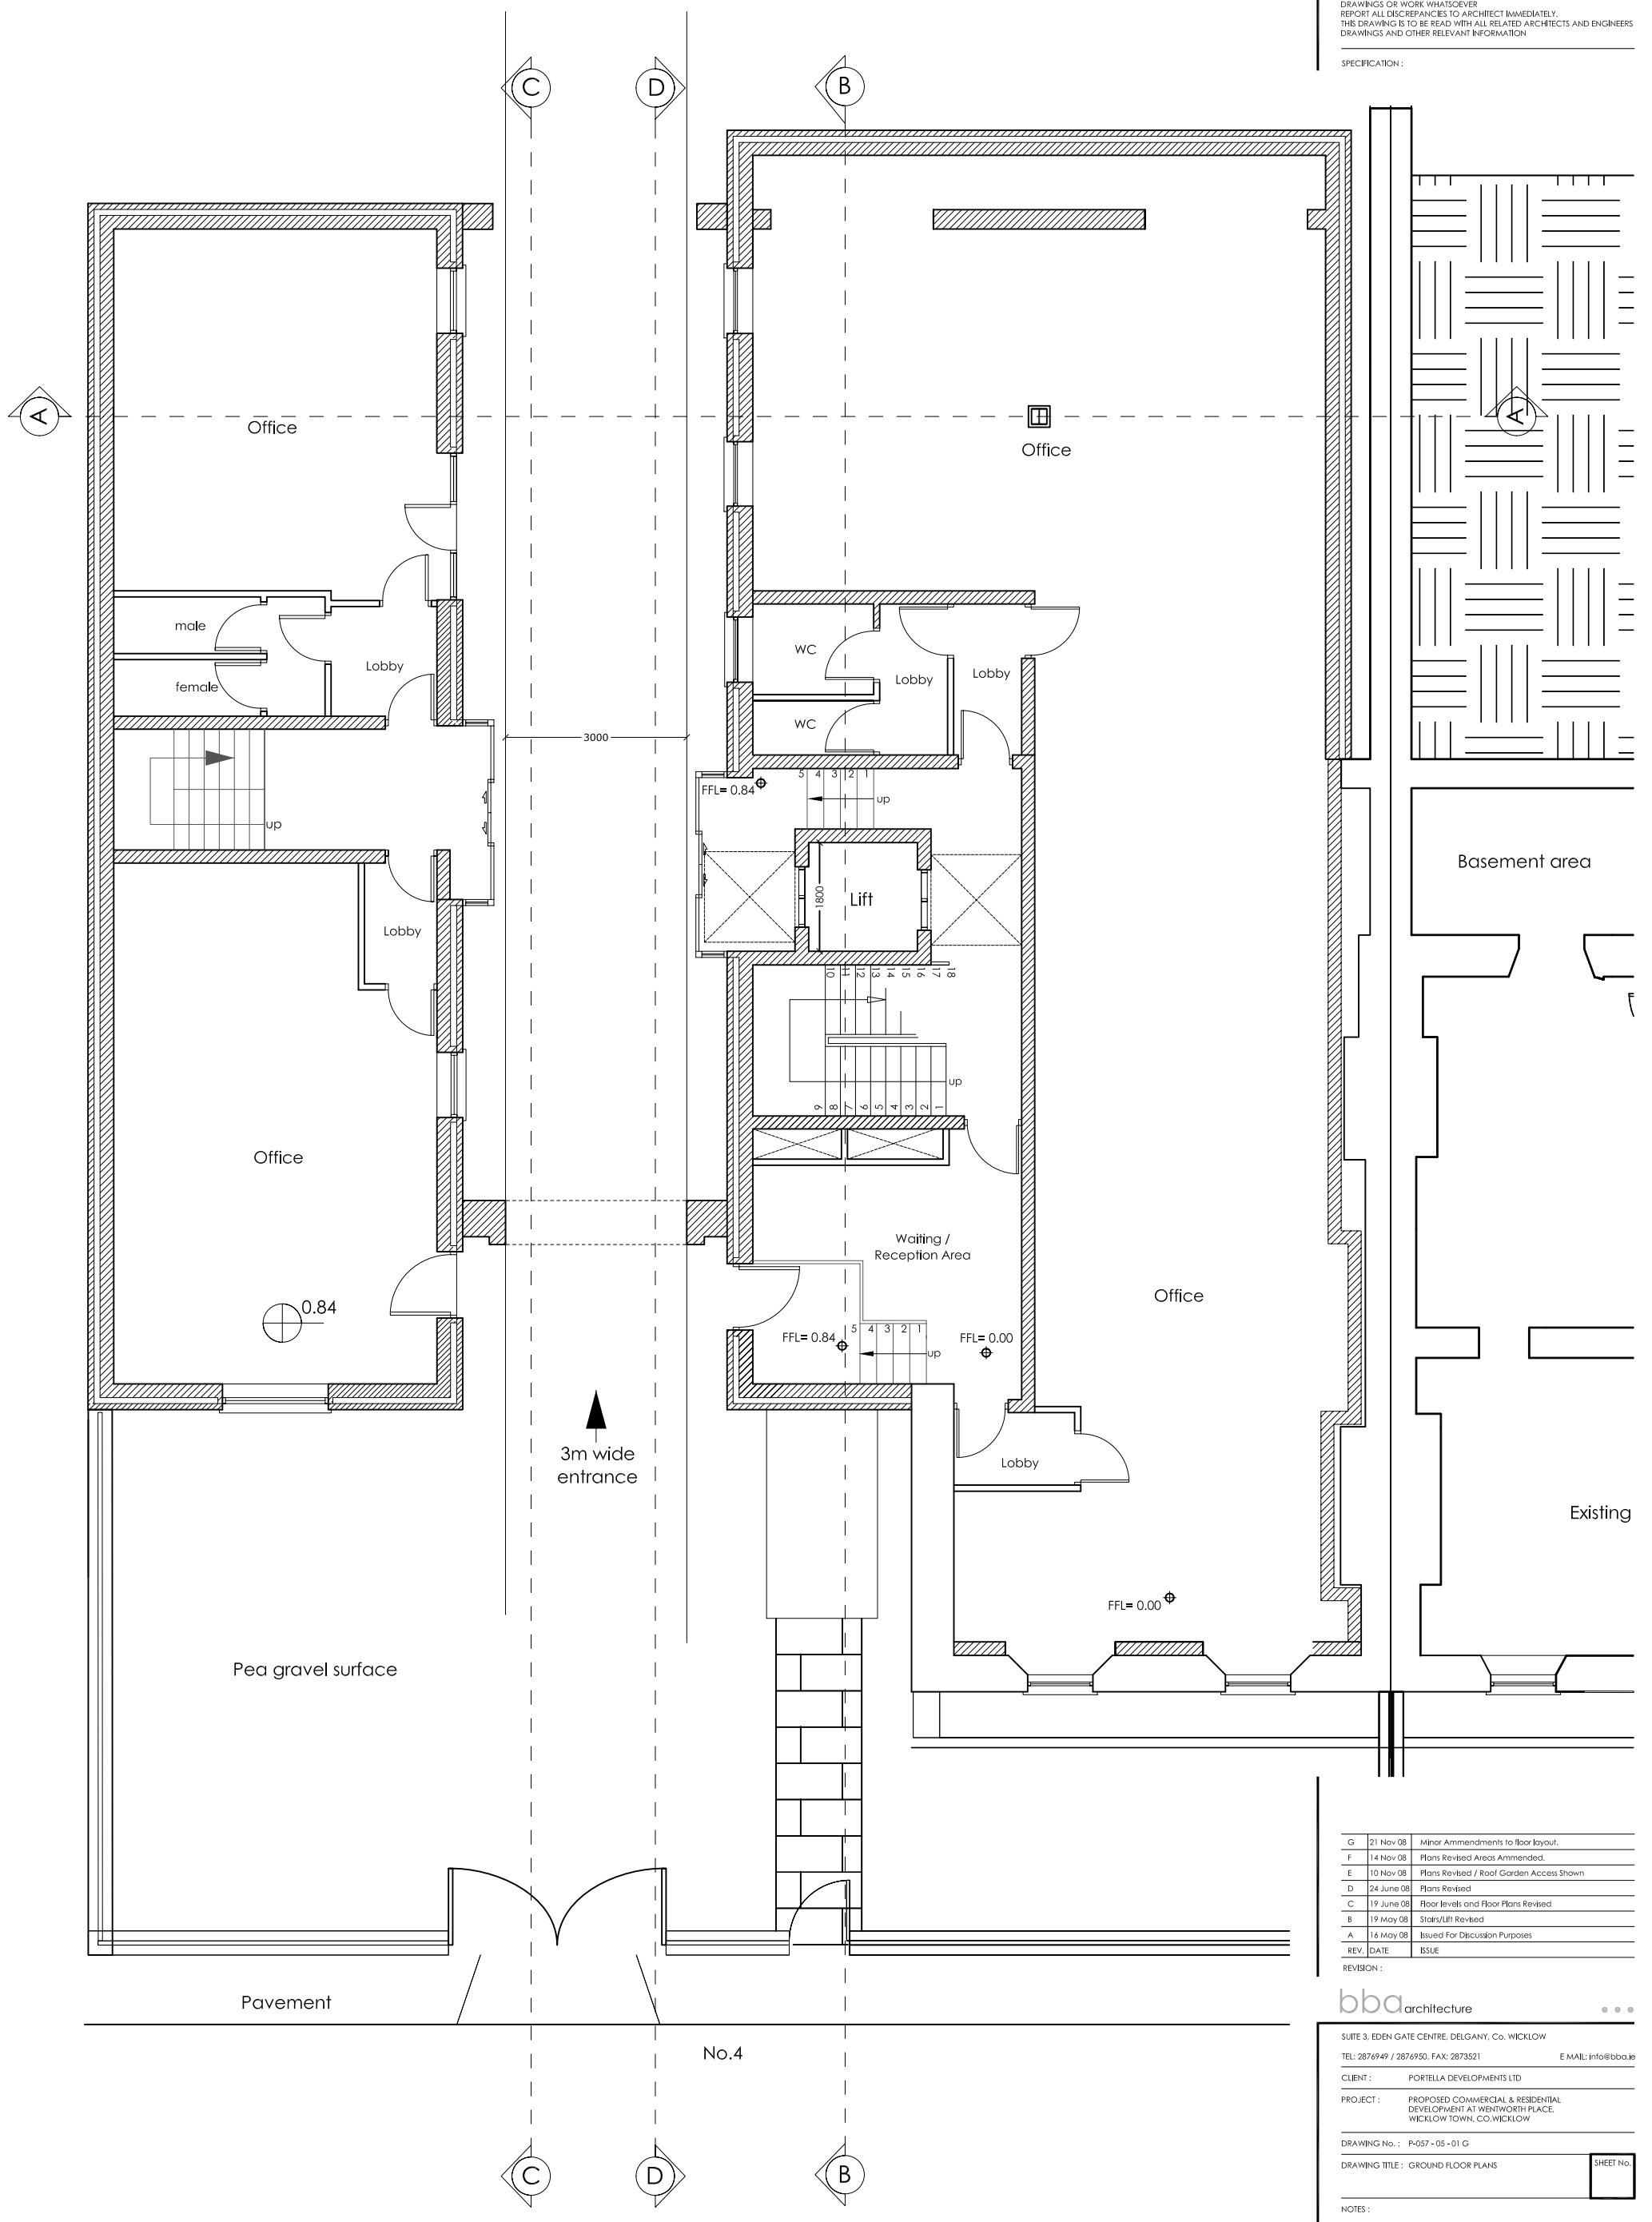

REV.	DATE	ISSUE
G	21 Nov 08	Minor Amendments to floor layout.
F	14 Nov 08	Plans Revised Areas Amended.
E	10 Nov 08	Plans Revised / Roof Garden Access Shown
D	24 June 08	Plans Revised
C	19 June 08	Floor levels and Floor Plans Revised
B	19 May 08	Stairs/Lift Revised
A	16 May 08	Issued For Discussion Purposes

REVISION :

**bba**architecture

SUITE 3, EDEN GATE CENTRE, DELGANRY, CO. WICKLOW  
 TEL: 2876949 / 2876950, FAX: 2873521 E.MAIL: info@bba.ie

CLIENT: PORTELLA DEVELOPMENTS LTD

PROJECT: PROPOSED COMMERCIAL & RESIDENTIAL DEVELOPMENT AT WENTWORTH PLACE, WICKLOW TOWN, CO. WICKLOW

DRAWING No.: P-057-05-01 G

DRAWING TITLE: GROUND FLOOR PLANS

NOTES:

DRAWN BY: JH	APPROVED BY:	DATE: May 08	SCALE: 1:100 @ A3 & 1:50 @ A1
-----------------	--------------	-----------------	-------------------------------------

GROUND FLOOR PLAN