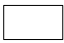

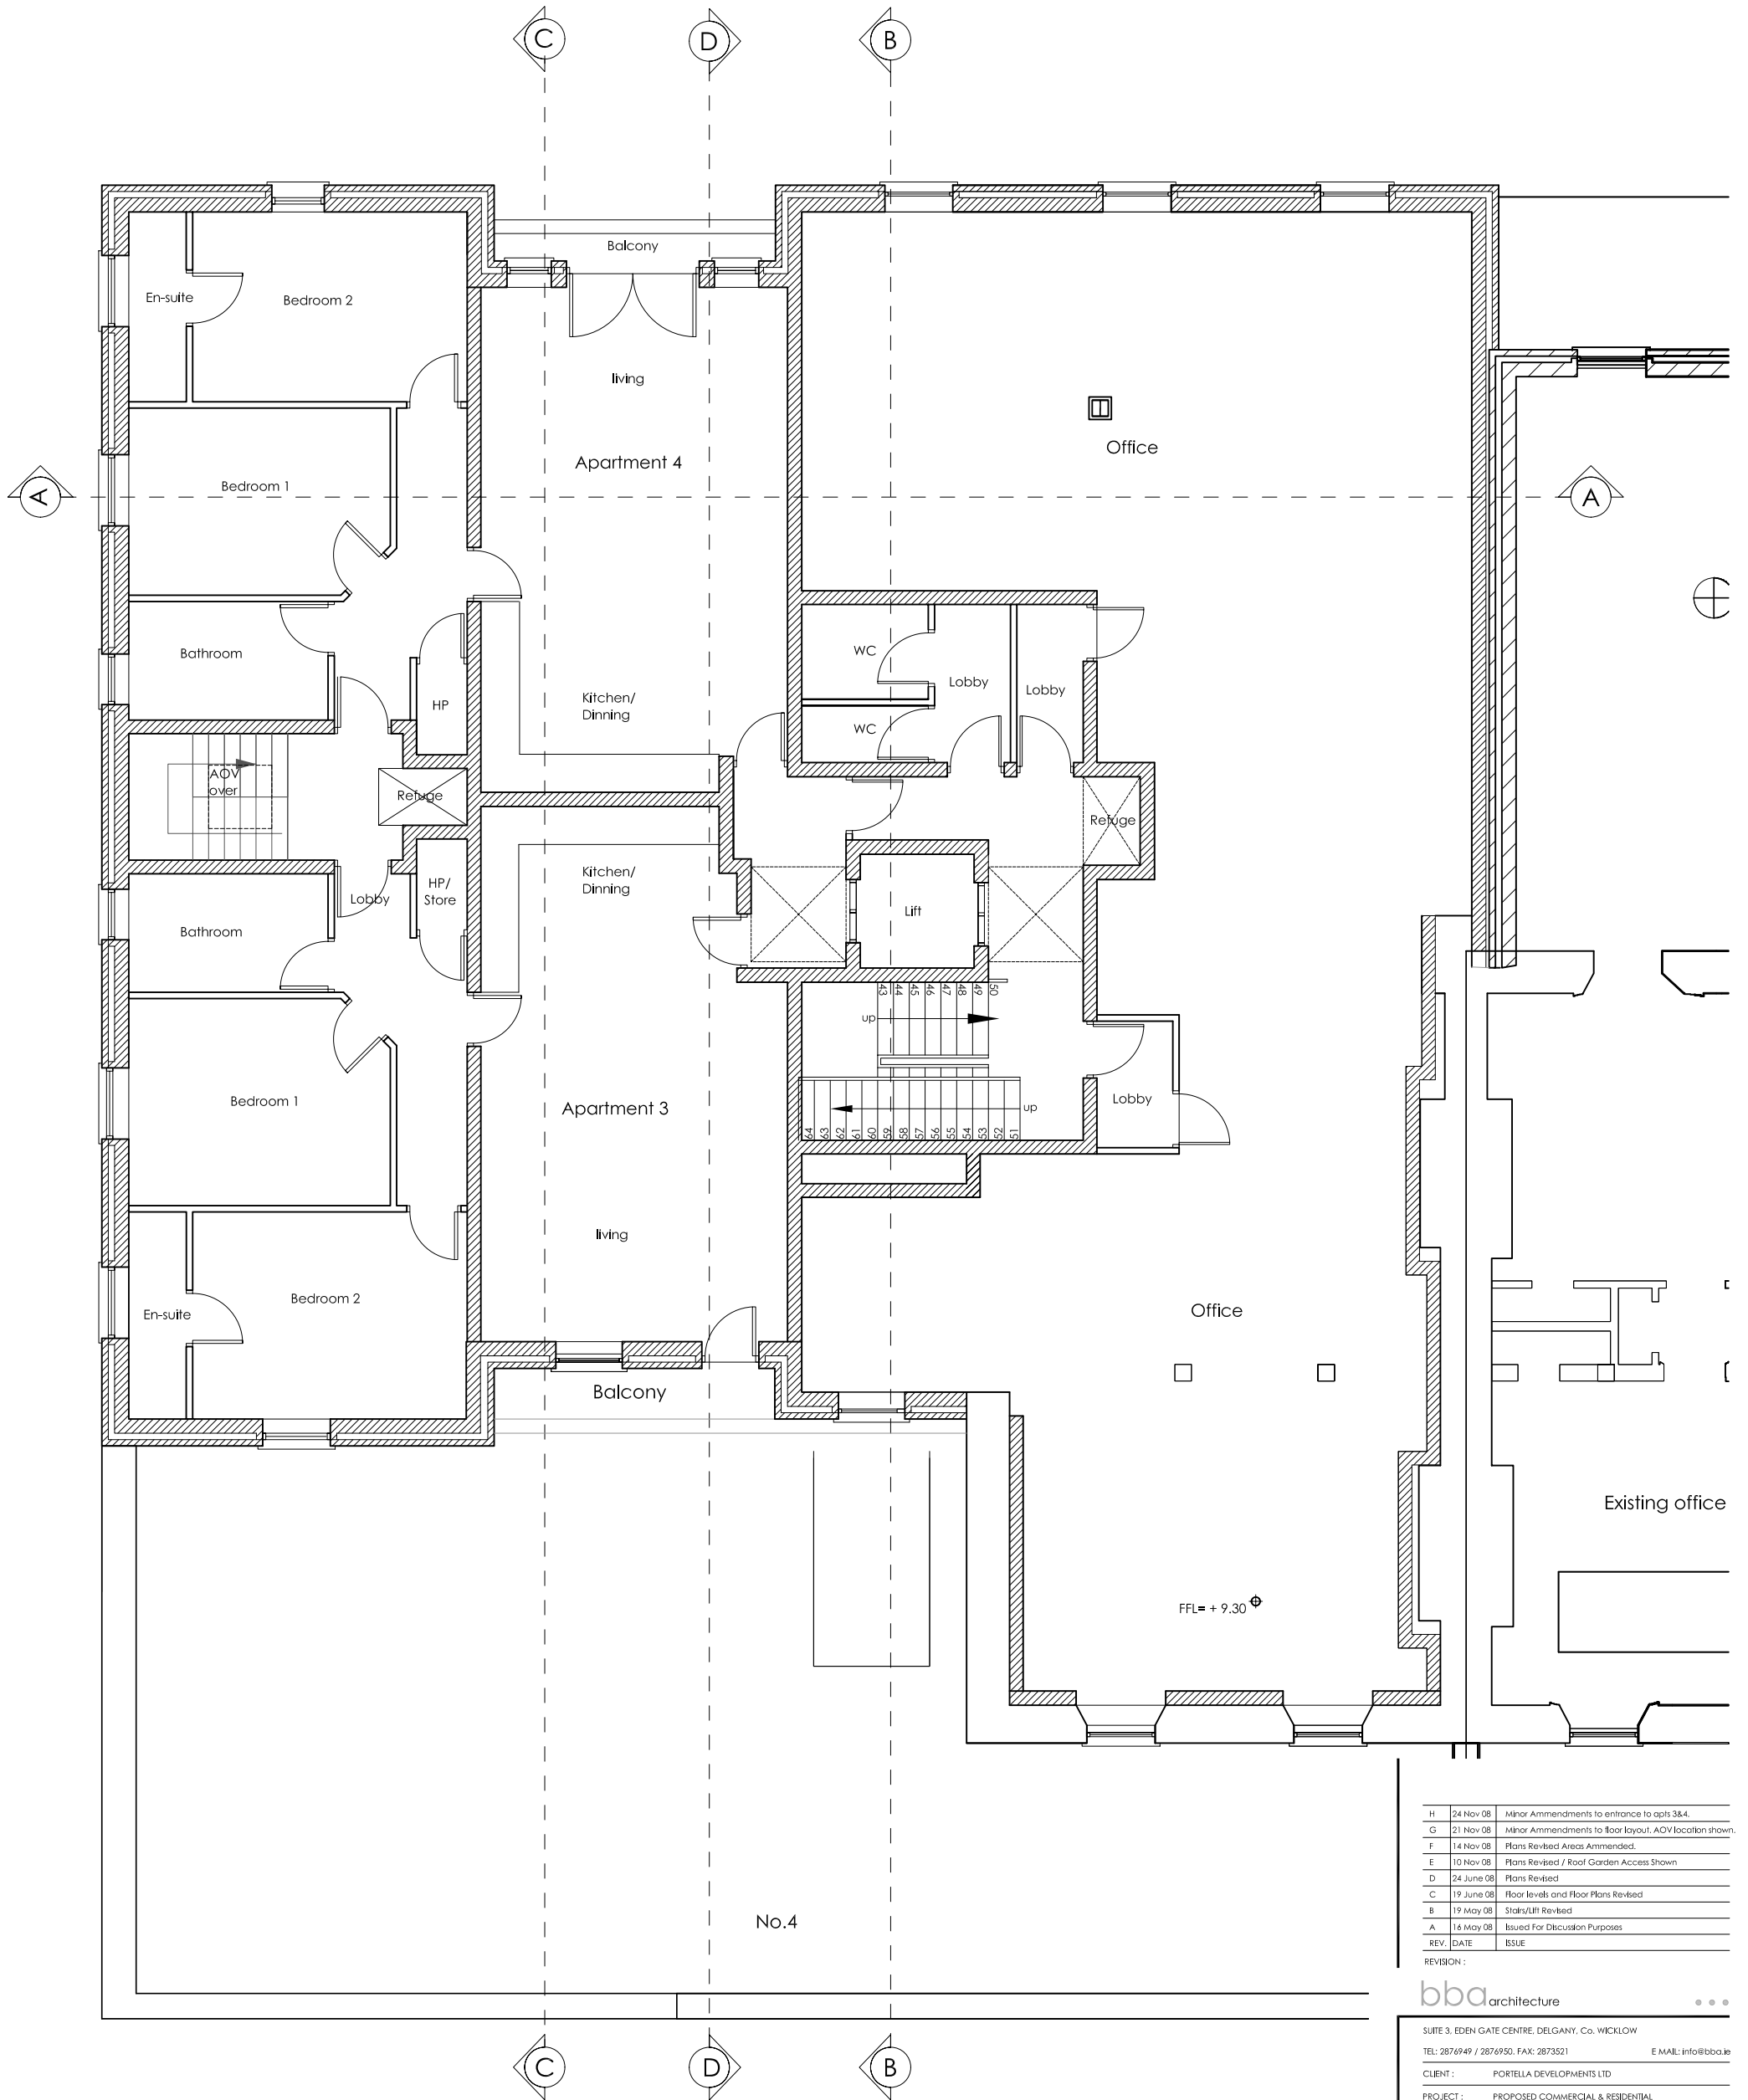


Existing 
 Proposed 

TITLE COPYRIGHT AND RIGHT TO USE THIS DOCUMENT RESERVED BY
 bba architecture
 THIS DRAWING HAS BEEN PRODUCED FOR PLANNING PURPOSES ONLY
 AND SHALL BE USED FOR NO OTHER PURPOSE
 DO NOT SCALE OFF THIS DRAWING. ALL DIMENSIONS TO BE VERIFIED ON SITE
 BY MAIN CONTRACTOR BEFORE THE COMMENCEMENT OF ANY SHOP
 DRAWINGS OR WORK WHATSOEVER.
 REPORT ALL DISCREPANCIES TO ARCHITECT IMMEDIATELY.
 THIS DRAWING IS TO BE READ WITH ALL RELATED ARCHITECTS AND ENGINEERS
 DRAWINGS AND OTHER RELEVANT INFORMATION
 SPECIFICATION :



H	24 Nov 08	Minor Amendments to entrance to apts 3&4.
G	21 Nov 08	Minor Amendments to floor layout. ADV location shown.
F	14 Nov 08	Plans Revised Areas Amended.
E	10 Nov 08	Plans Revised / Roof Garden Access Shown
D	24 June 08	Plans Revised
C	19 June 08	Floor levels and Floor Plans Revised
B	19 May 08	Stairs/Lift Revised
A	16 May 08	Issued For Discussion Purposes
REV.	DATE	ISSUE

REVISION :
 bba architecture
 SUITE 3, EDEN GATE CENTRE, DELGANAY, Co. WICKLOW
 TEL: 2876949 / 2876950, FAX: 2873521 E.MAIL: info@bba.ie
 CLIENT : PORTELLA DEVELOPMENTS LTD
 PROJECT : PROPOSED COMMERCIAL & RESIDENTIAL DEVELOPMENT AT WENTWORTH PLACE, WICKLOW TOWN, Co. WICKLOW
 DRAWING No. : P-057 - 05 - 04H
 DRAWING TITLE : THIRD FLOOR PLAN SHEET No.
 NOTES :

THIRD FLOOR PLAN

DRAWN BY : JH	APPROVED BY :	DATE : May 08	SCALE : 1:100 @ A3 & 1:50 @ A1
------------------	---------------	------------------	--------------------------------------