

Car Parking



Retaining wall
to basement area.




TITLE COPYRIGHT AND RIGHT TO USE THIS DOCUMENT RESERVED BY
bba architecture
THIS DRAWING HAS BEEN PRODUCED FOR PLANNING PURPOSES ONLY
AND SHALL BE USED FOR NO OTHER PURPOSE

DO NOT SCALE OFF THIS DRAWING. ALL DIMENSIONS TO BE VERIFIED ON SITE
BY MAIN CONTRACTOR BEFORE THE COMMENCEMENT OF ANY SHOP
DRAWINGS OR WORK WHATSOEVER.
REPORT ALL DISCREPANCIES TO ARCHITECT IMMEDIATELY.
THIS DRAWING IS TO BE READ WITH ALL RELATED ARCHITECTS AND ENGINEERS
DRAWINGS AND OTHER RELEVANT INFORMATION

SPECIFICATION :

5
4
3

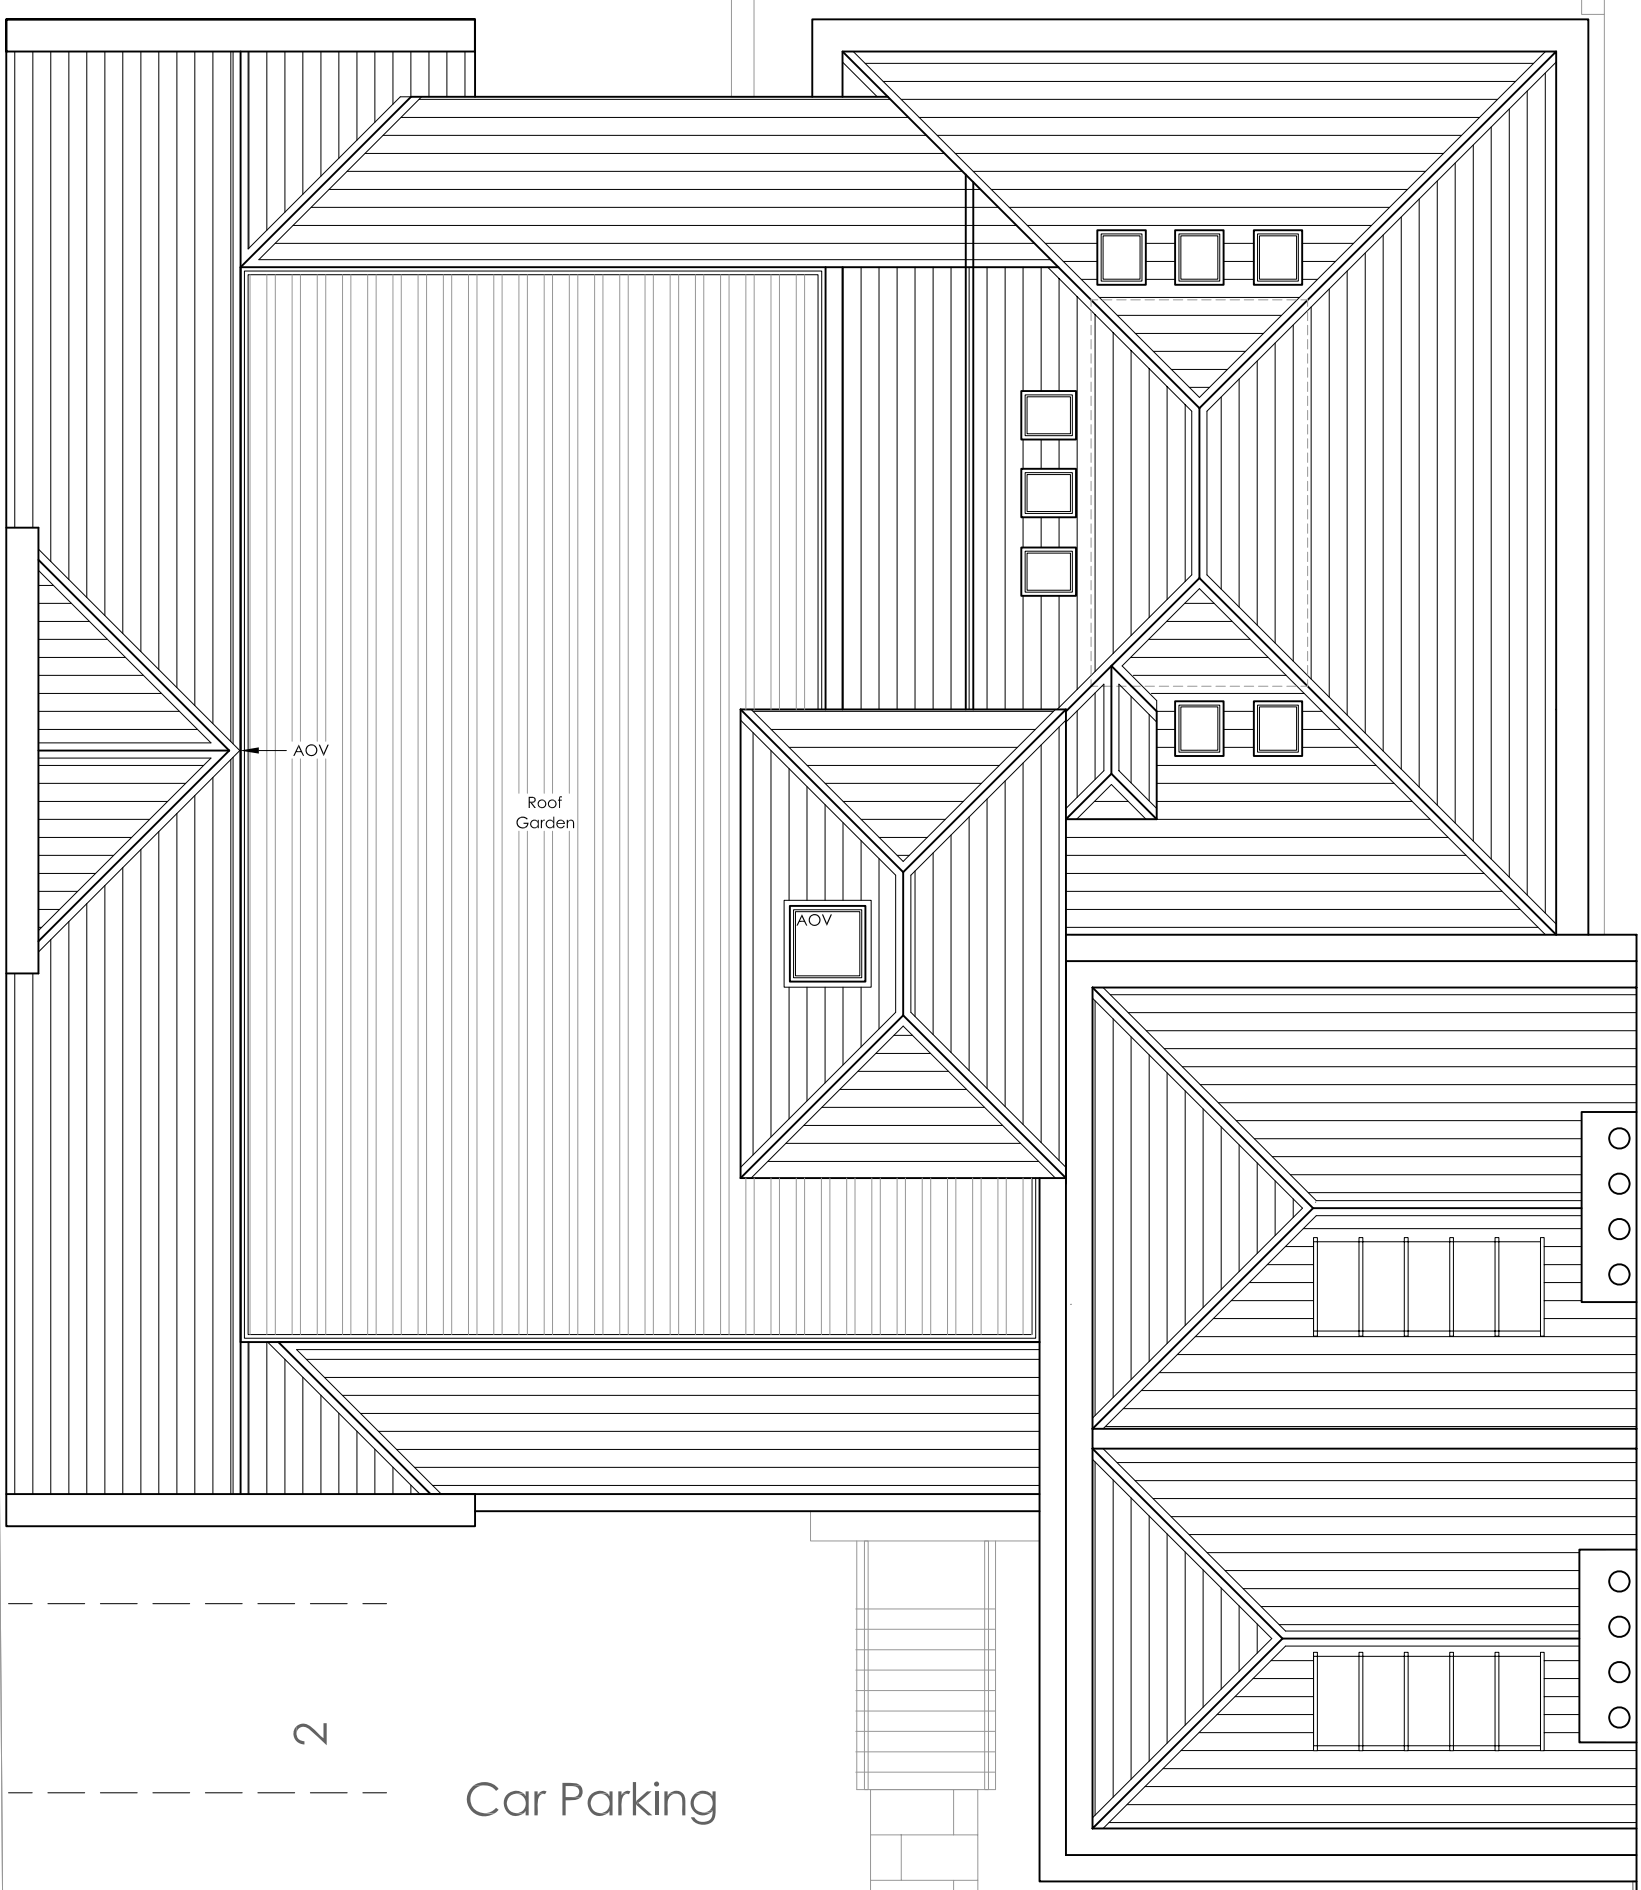

Roof
Garden

AOV

2

Car Parking

1

ROOF PLAN

Pli
ES
SU

REV.	DATE	ISSUE
C	21 Nov 08	AOV locations shown.
B	19 Nov 08	Roof Level Revised
A	18 Nov 08	Plans Revised

REVISION :

bba architecture

SUITE 3, EDEN GATE CENTRE, DELGANAY, CO. WICKLOW
TEL: 2876949 / 2876950, FAX: 2873521 E.MAIL: info@bba.ie

CLIENT : PORTELLA DEVELOPMENTS LTD

PROJECT : PROPOSED COMMERCIAL & RESIDENTIAL
DEVELOPMENT AT WENTWORTH PLACE,
WICKLOW TOWN, CO. WICKLOW

DRAWING No. : P-057 - 05 - 12 C

DRAWING TITLE : ROOF PLAN SHEET No.

NOTES :

DRAWN BY : JH	APPROVED BY :	DATE : November 08	SCALE : 1:100 @ A3 & 1:50 @ A1
------------------	---------------	-----------------------	--------------------------------------