


Car Parking

Retaining wall to basement area.

TITLE COPYRIGHT AND RIGHT TO USE THIS DOCUMENT RESERVED BY
 bba architecture
 THIS DRAWING HAS BEEN PRODUCED FOR PLANNING PURPOSES ONLY
 AND SHALL BE USED FOR NO OTHER PURPOSE

DO NOT SCALE OFF THIS DRAWING. ALL DIMENSIONS TO BE VERIFIED ON SITE
 BY AN IN CONTRACTOR BEFORE THE COMMENCEMENT OF ANY SHOP
 DRAWINGS OR WORK WHATSOEVER
 REPORT ALL DISCREPANCIES TO ARCHITECT IMMEDIATELY.
 THIS DRAWING IS TO BE READ WITH ALL RELATED ARCHITECTS AND ENGINEERS
 DRAWINGS AND OTHER RELEVANT INFORMATION

SPECIFICATION:

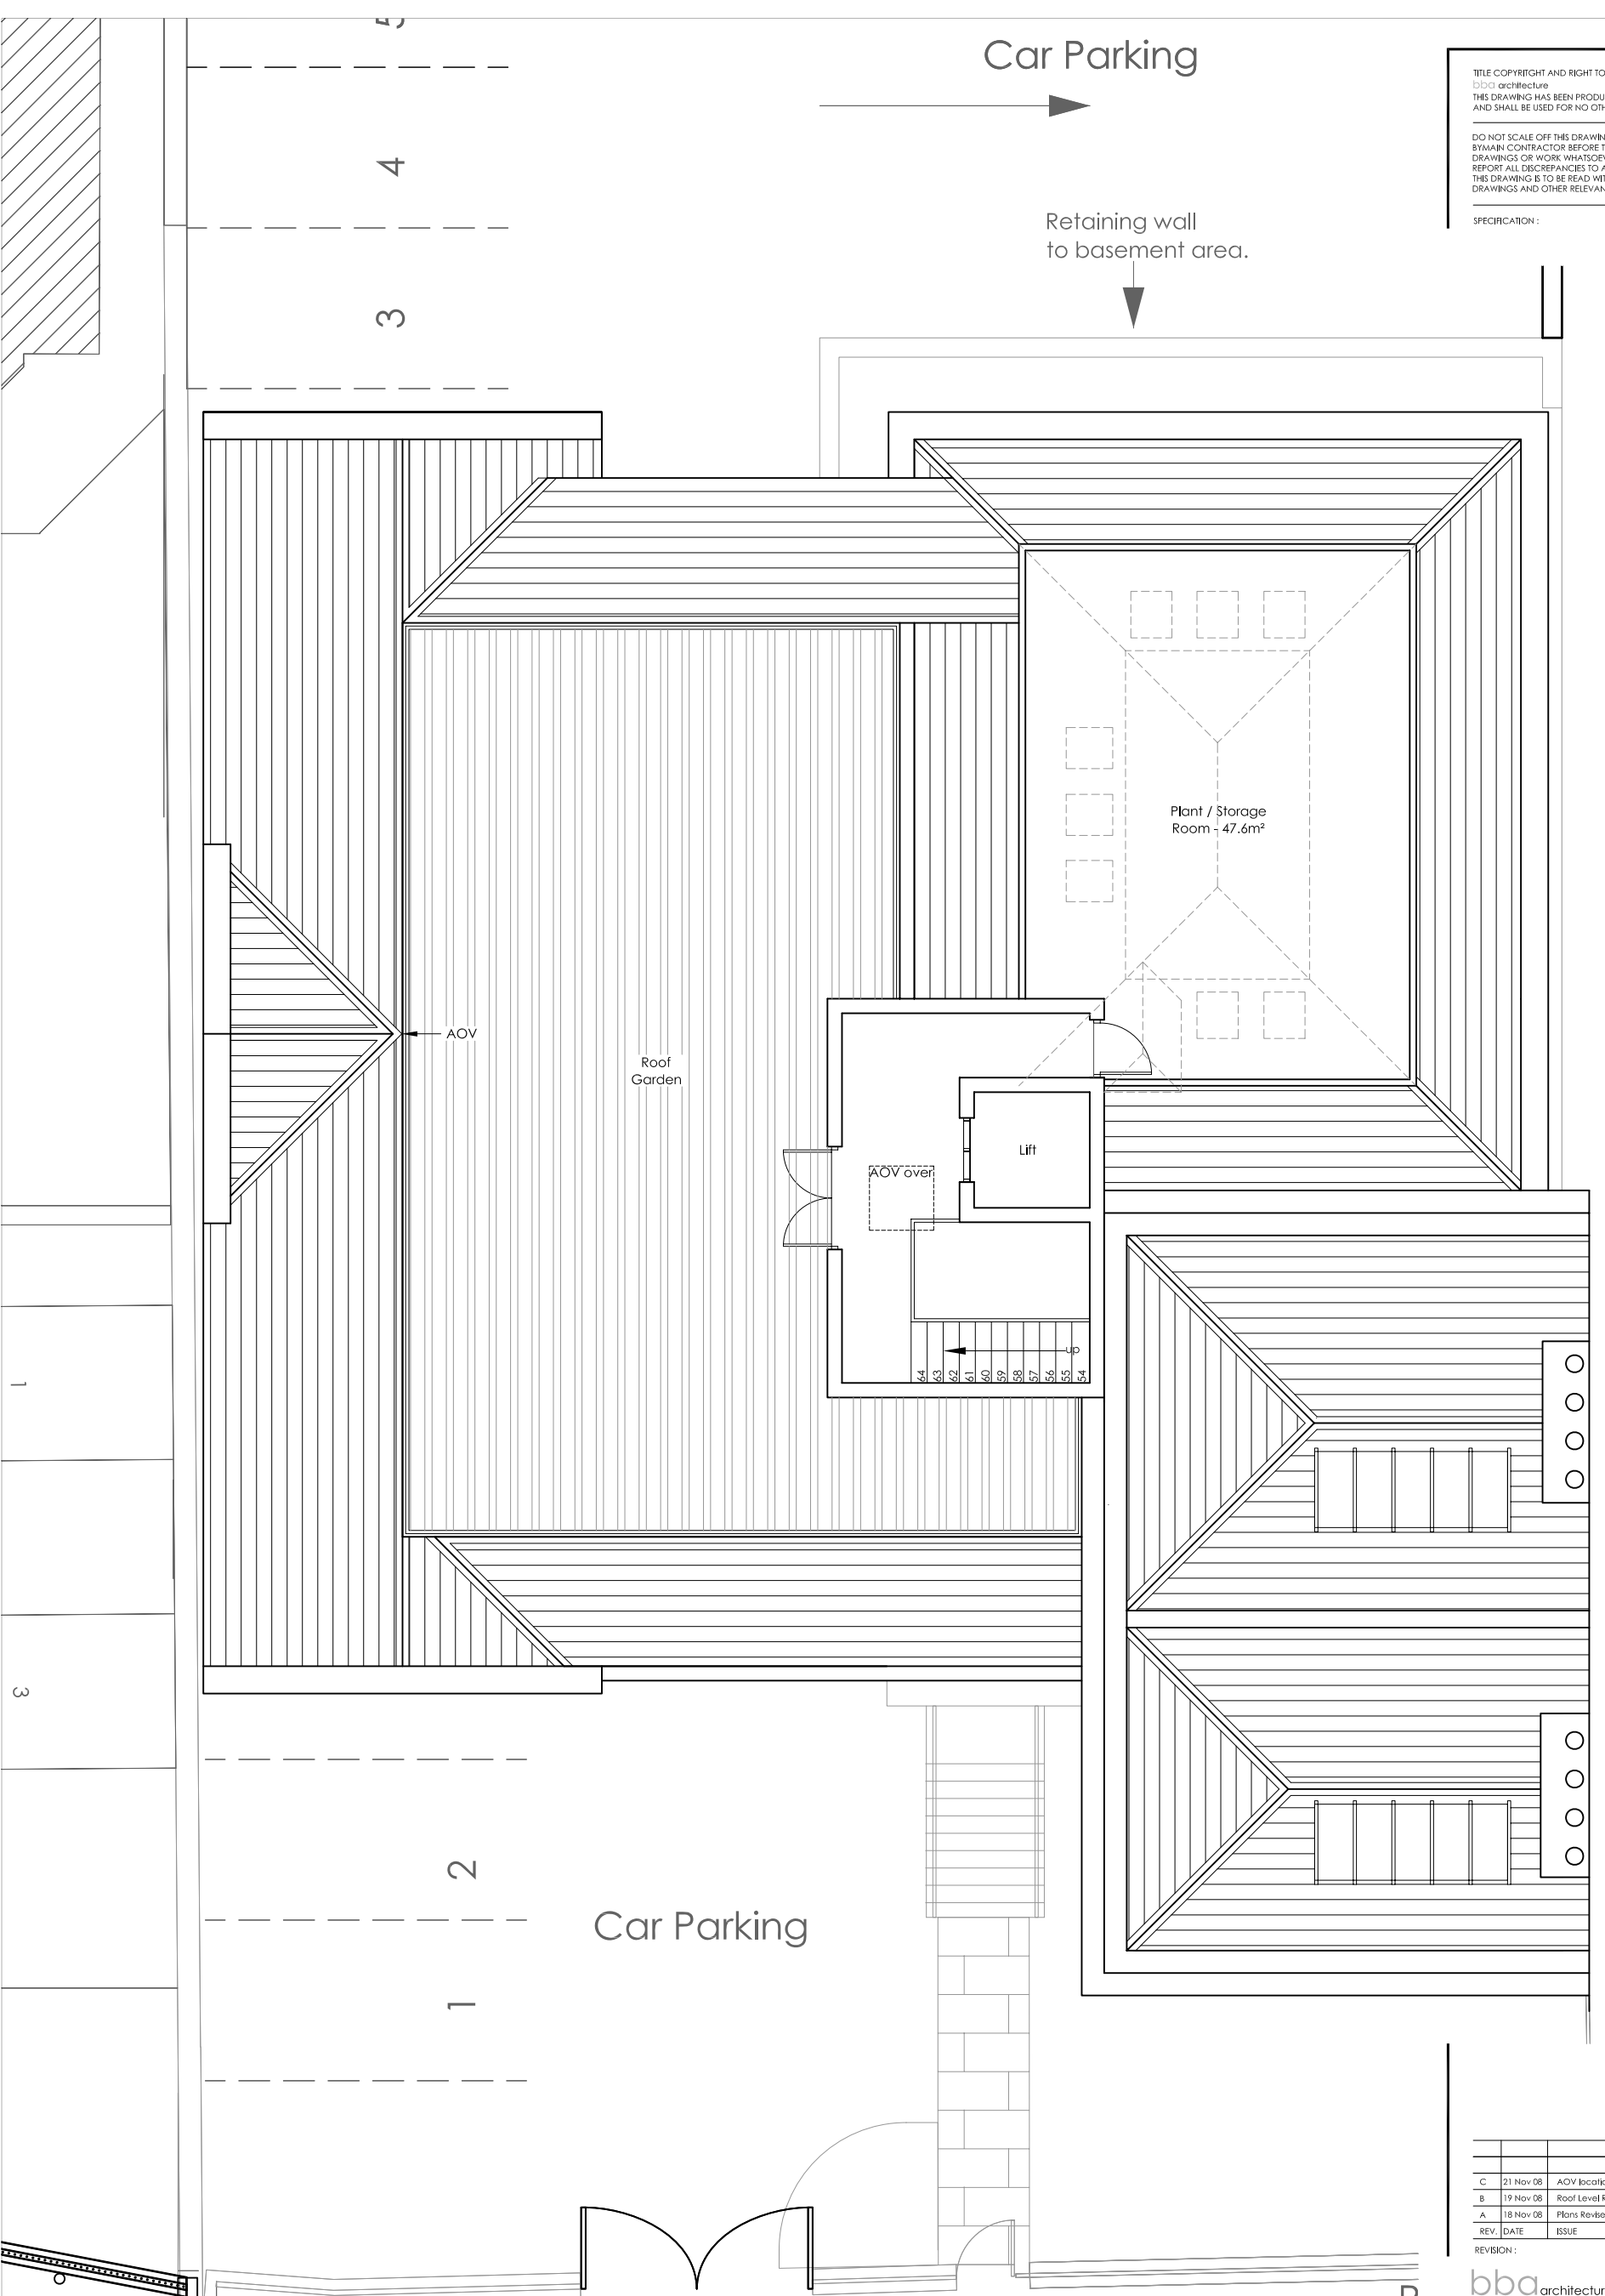

ROOF LEVEL

REV.	DATE	ISSUE
C	21 Nov 08	AOV locations shown.
B	19 Nov 08	Roof Level Revised
A	18 Nov 08	Plans Revised

REVISION:

bba architecture

SUITE 3, EDEN GATE CENTRE, DELGANY, Co. WICKLOW
 TEL: 2876949 / 2876950, FAX: 2873521 E-MAIL: info@bba.ie
 CLIENT: PORTELLA DEVELOPMENTS LTD
 PROJECT: PROPOSED COMMERCIAL & RESIDENTIAL DEVELOPMENT AT WENINWORTH PLACE, WICKLOW TOWN, CO. WICKLOW

DRAWING No.: P-057-05-11 C
 DRAWING TITLE: ROOF LEVEL

NOTES:

DRAWN BY:	APPROVED BY:	DATE:	SCALE:
JH		November 08	1:100 @ A3 & 1:250 @ A1

P
E
S